
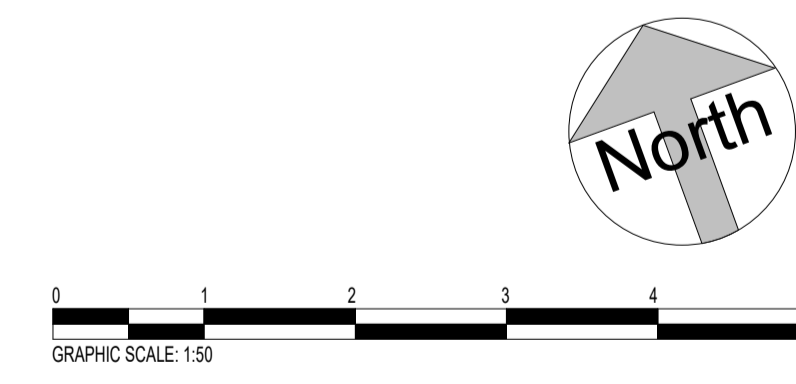
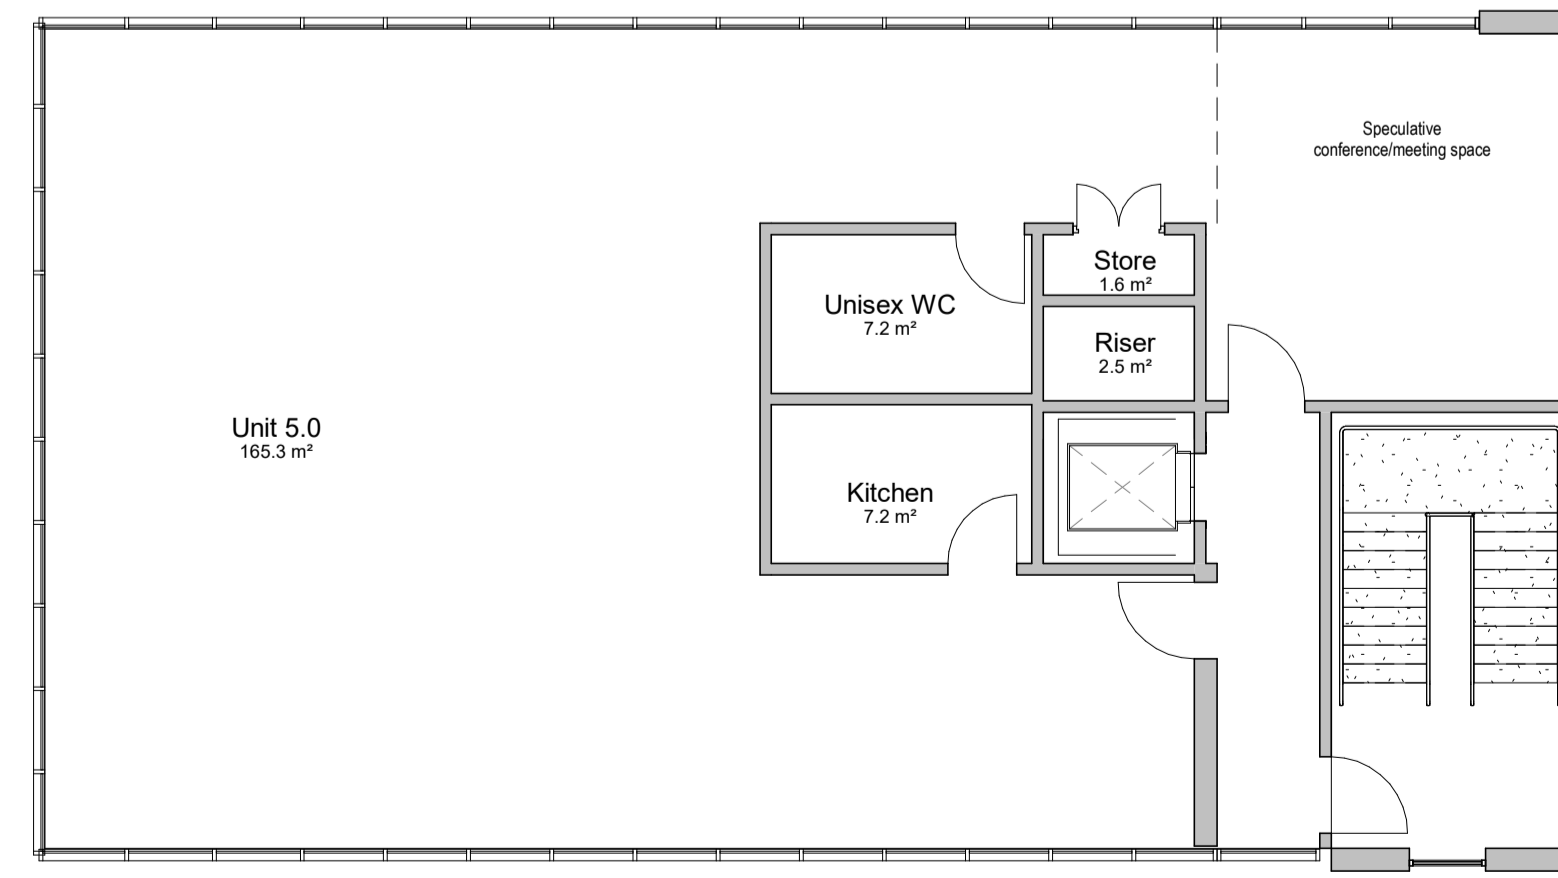
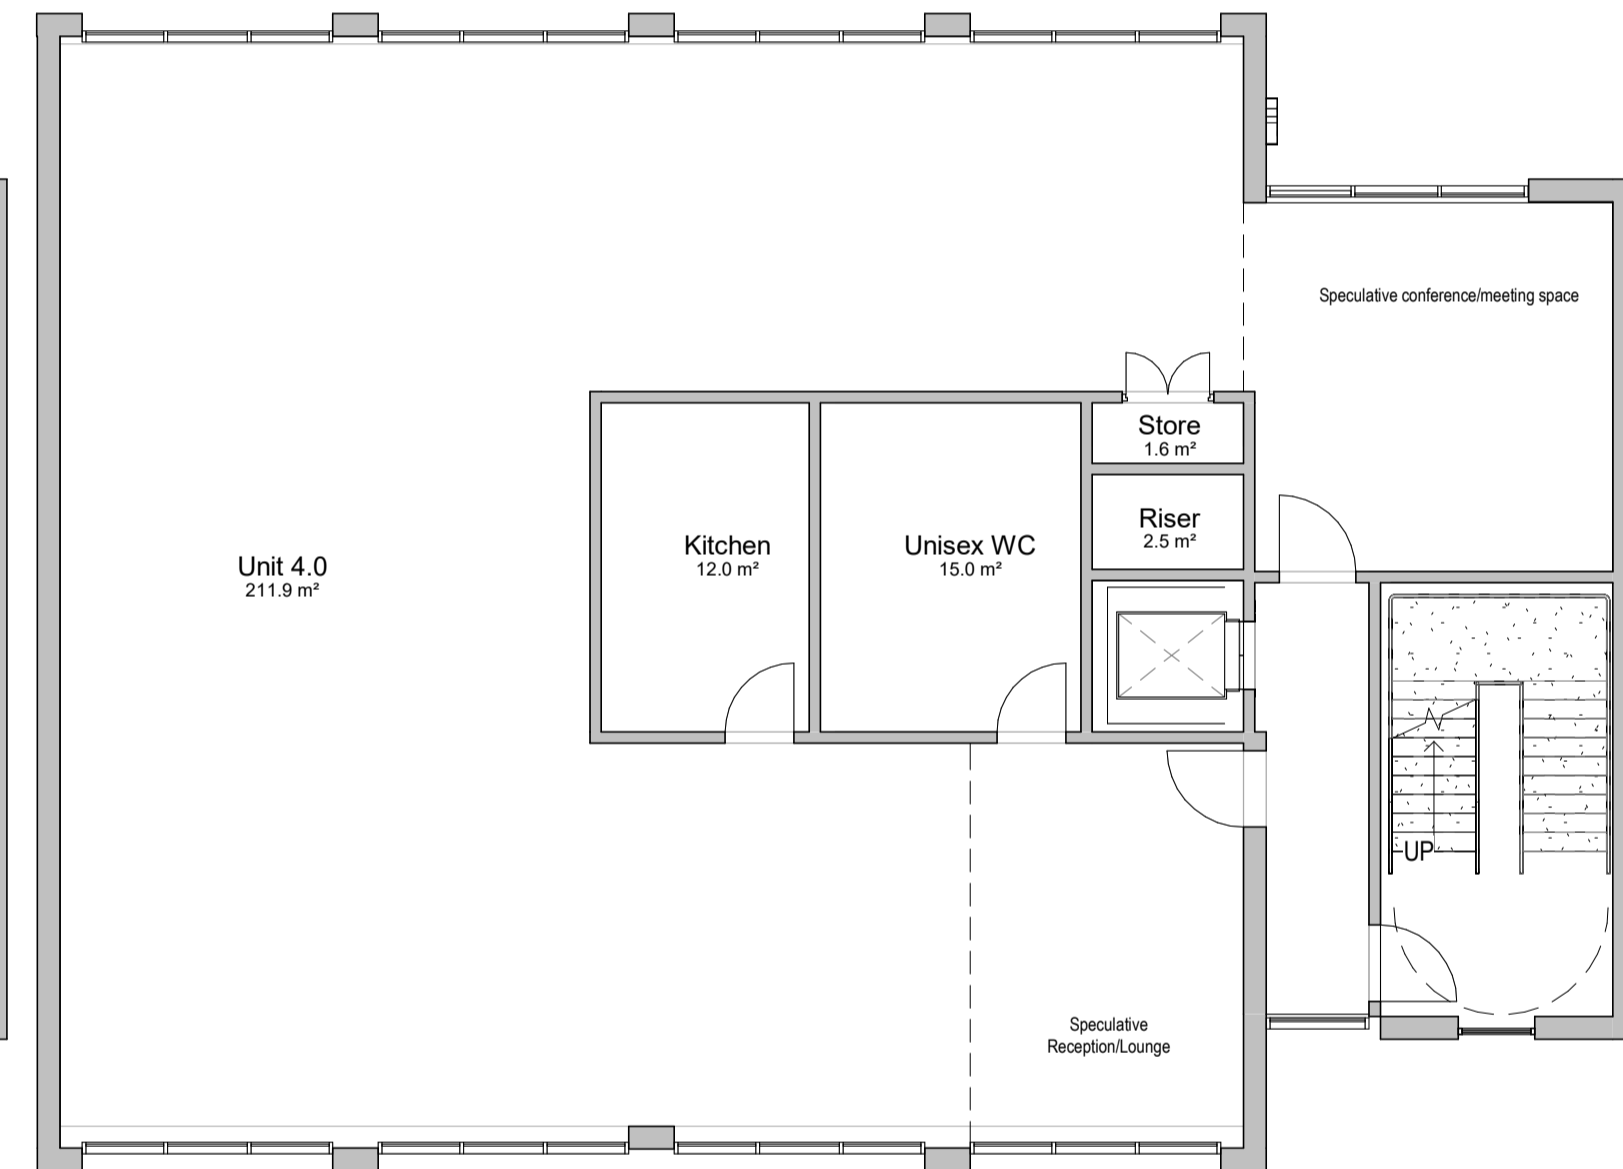
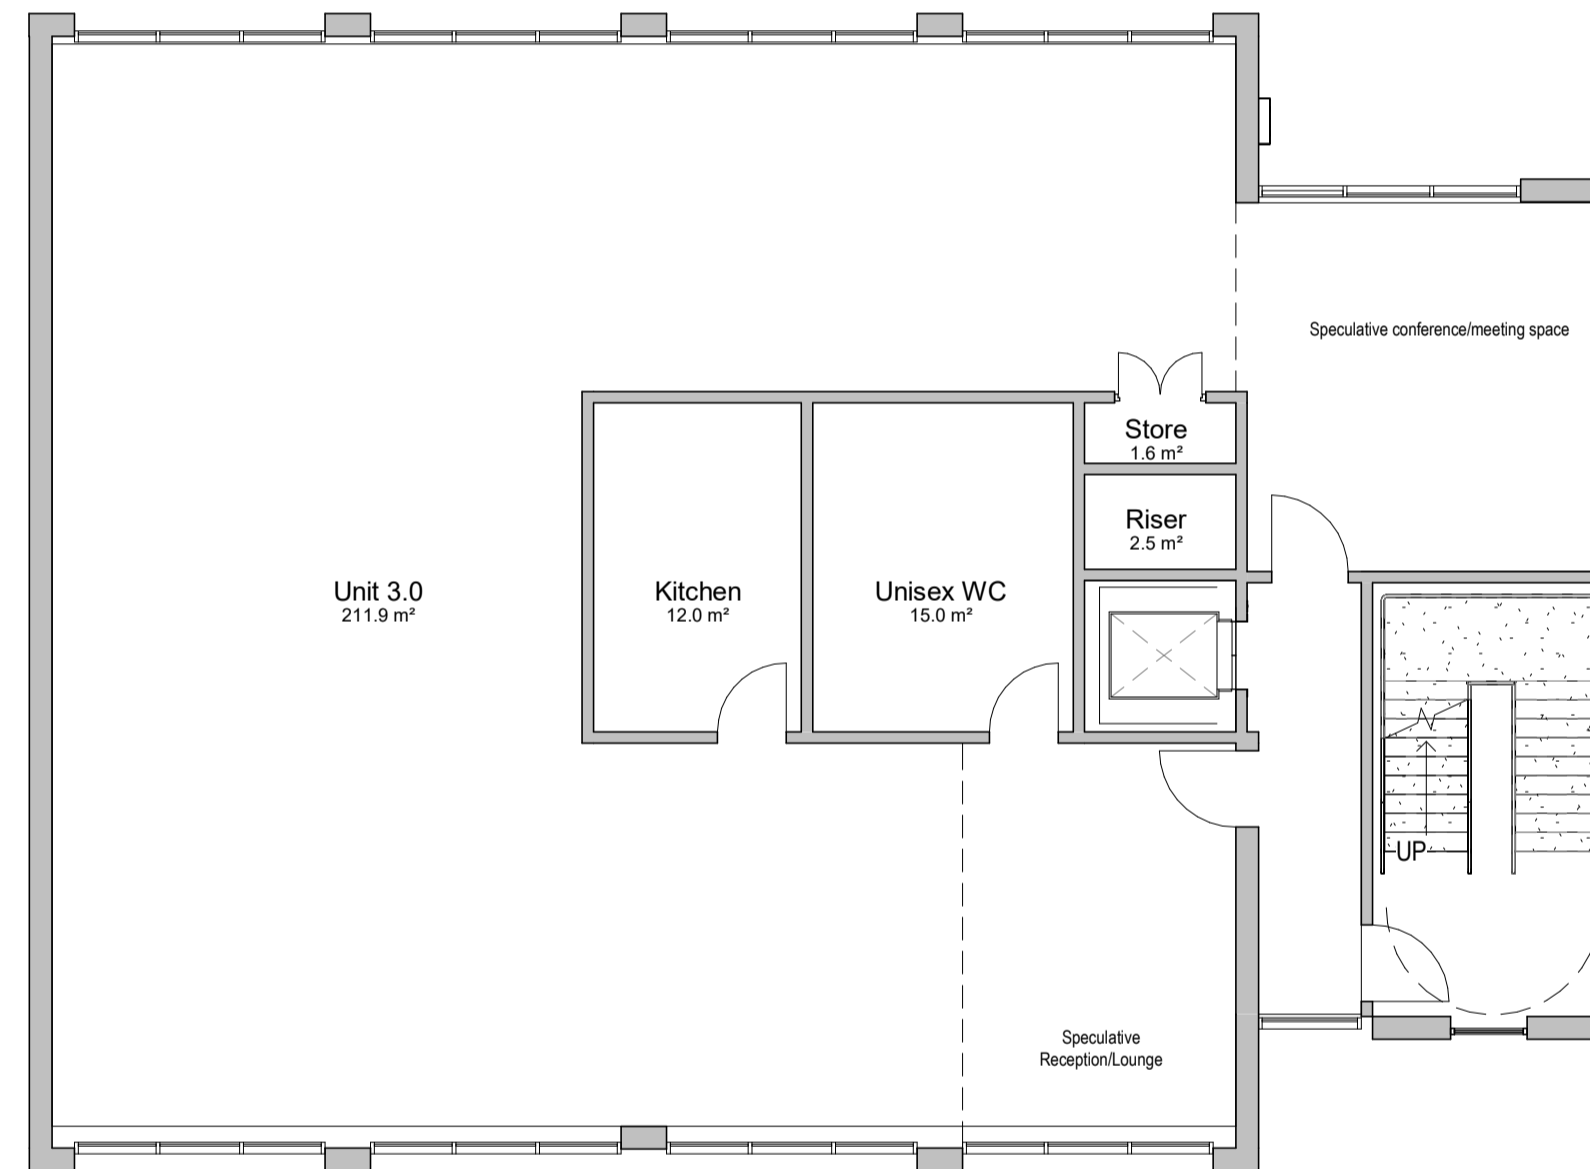
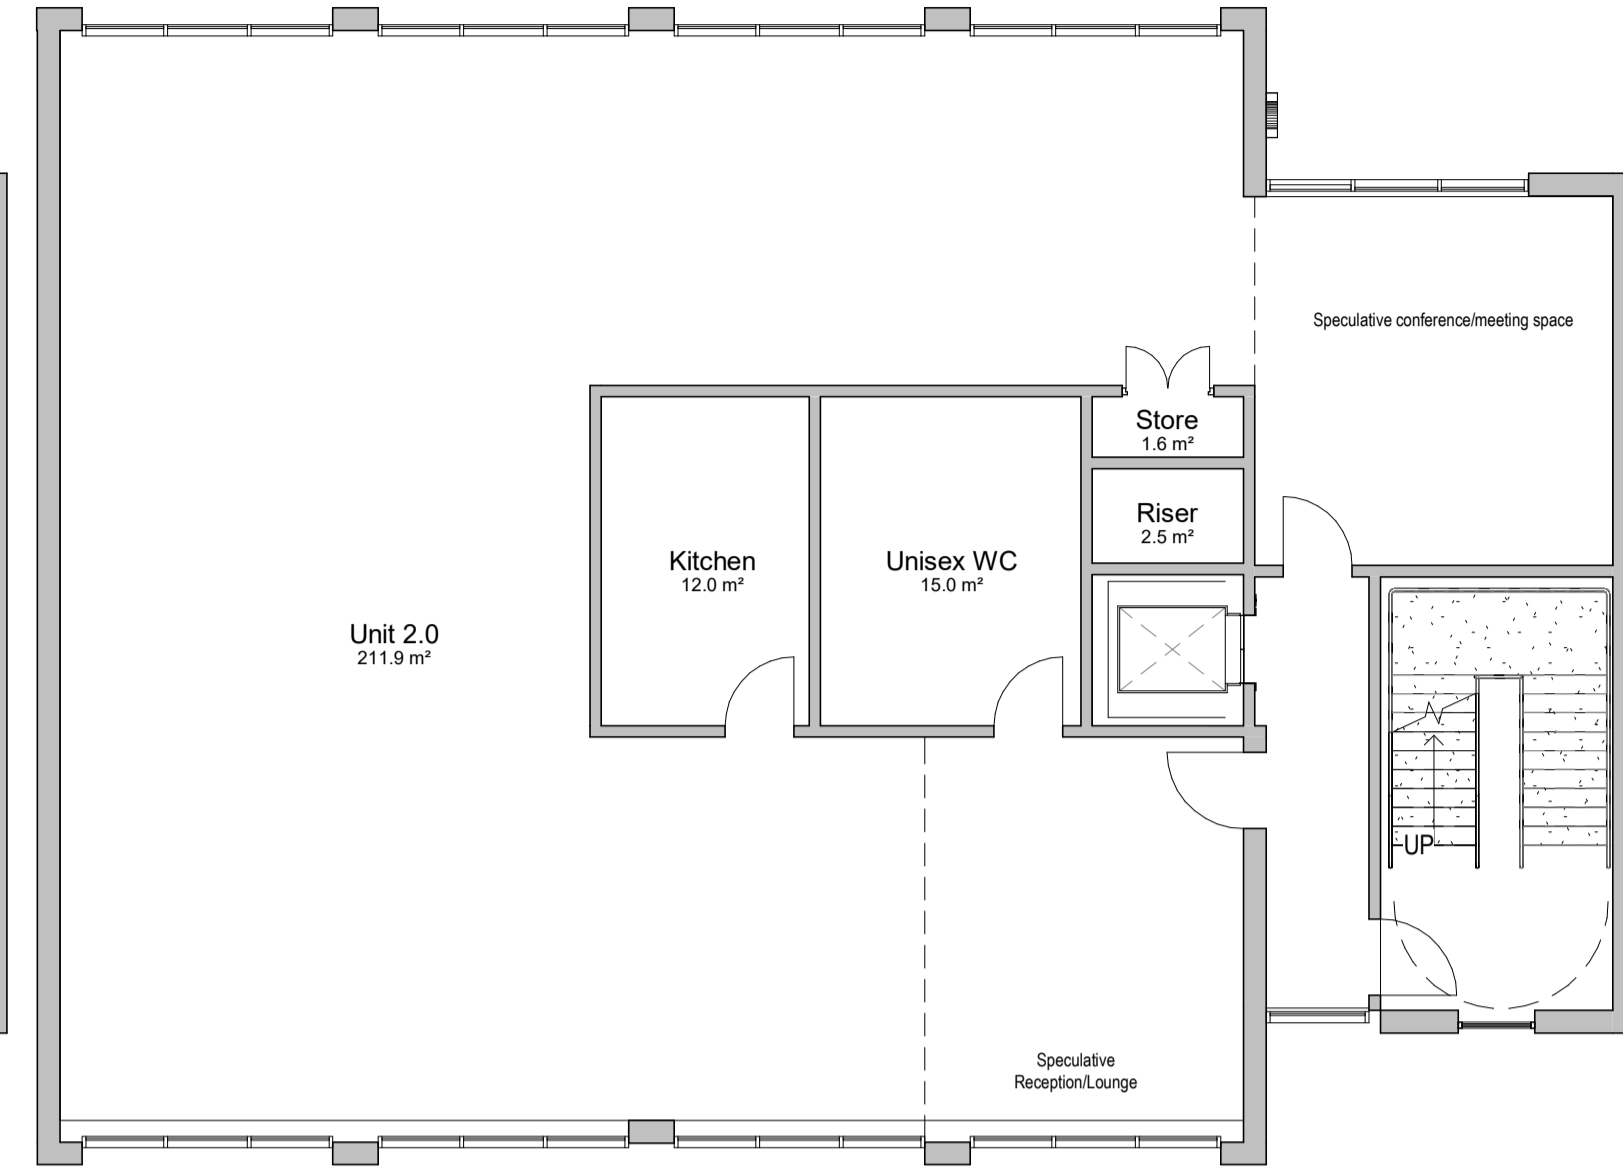
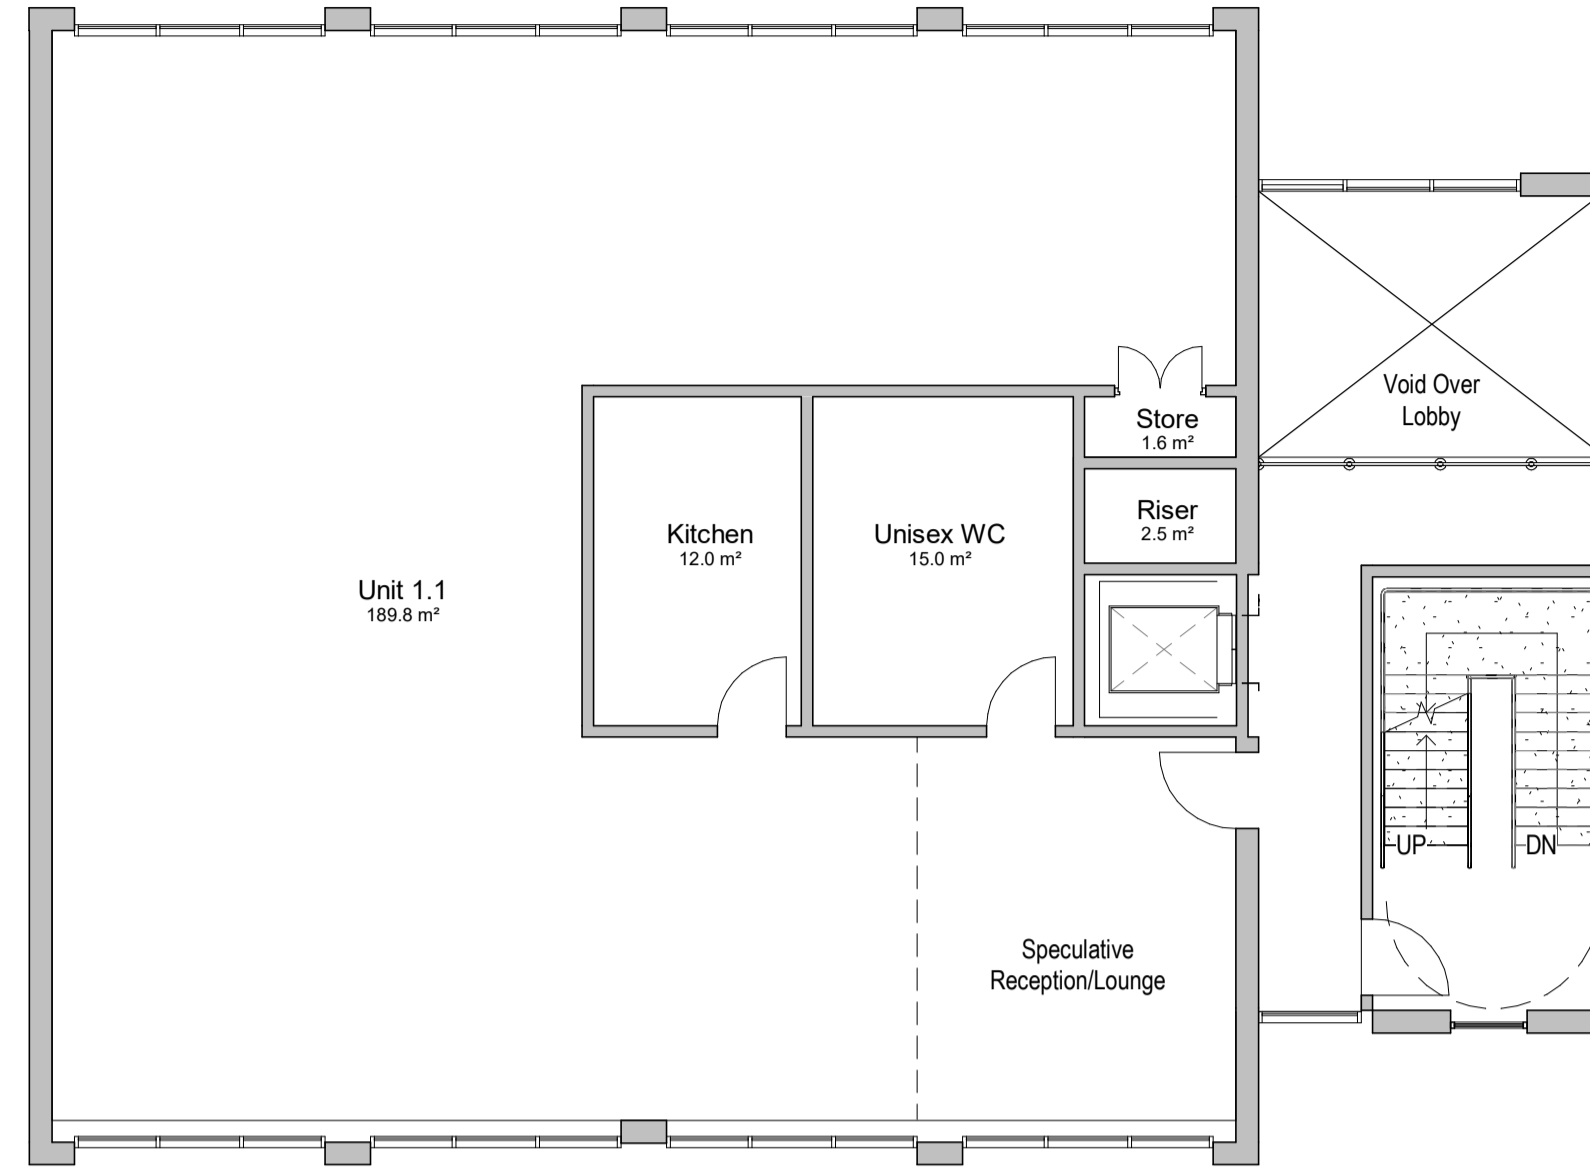


**NOTES**  
 All dimensions to be checked on site. Figured dimensions to be read in preference to scaled. Keith Davidson Partnership accepts no responsibility for any unauthorised amendments to the drawing and does not permit unauthorised copying of the drawing. This drawing is copyright and remains the property of Keith Davidson Partnership unless otherwise agreed.

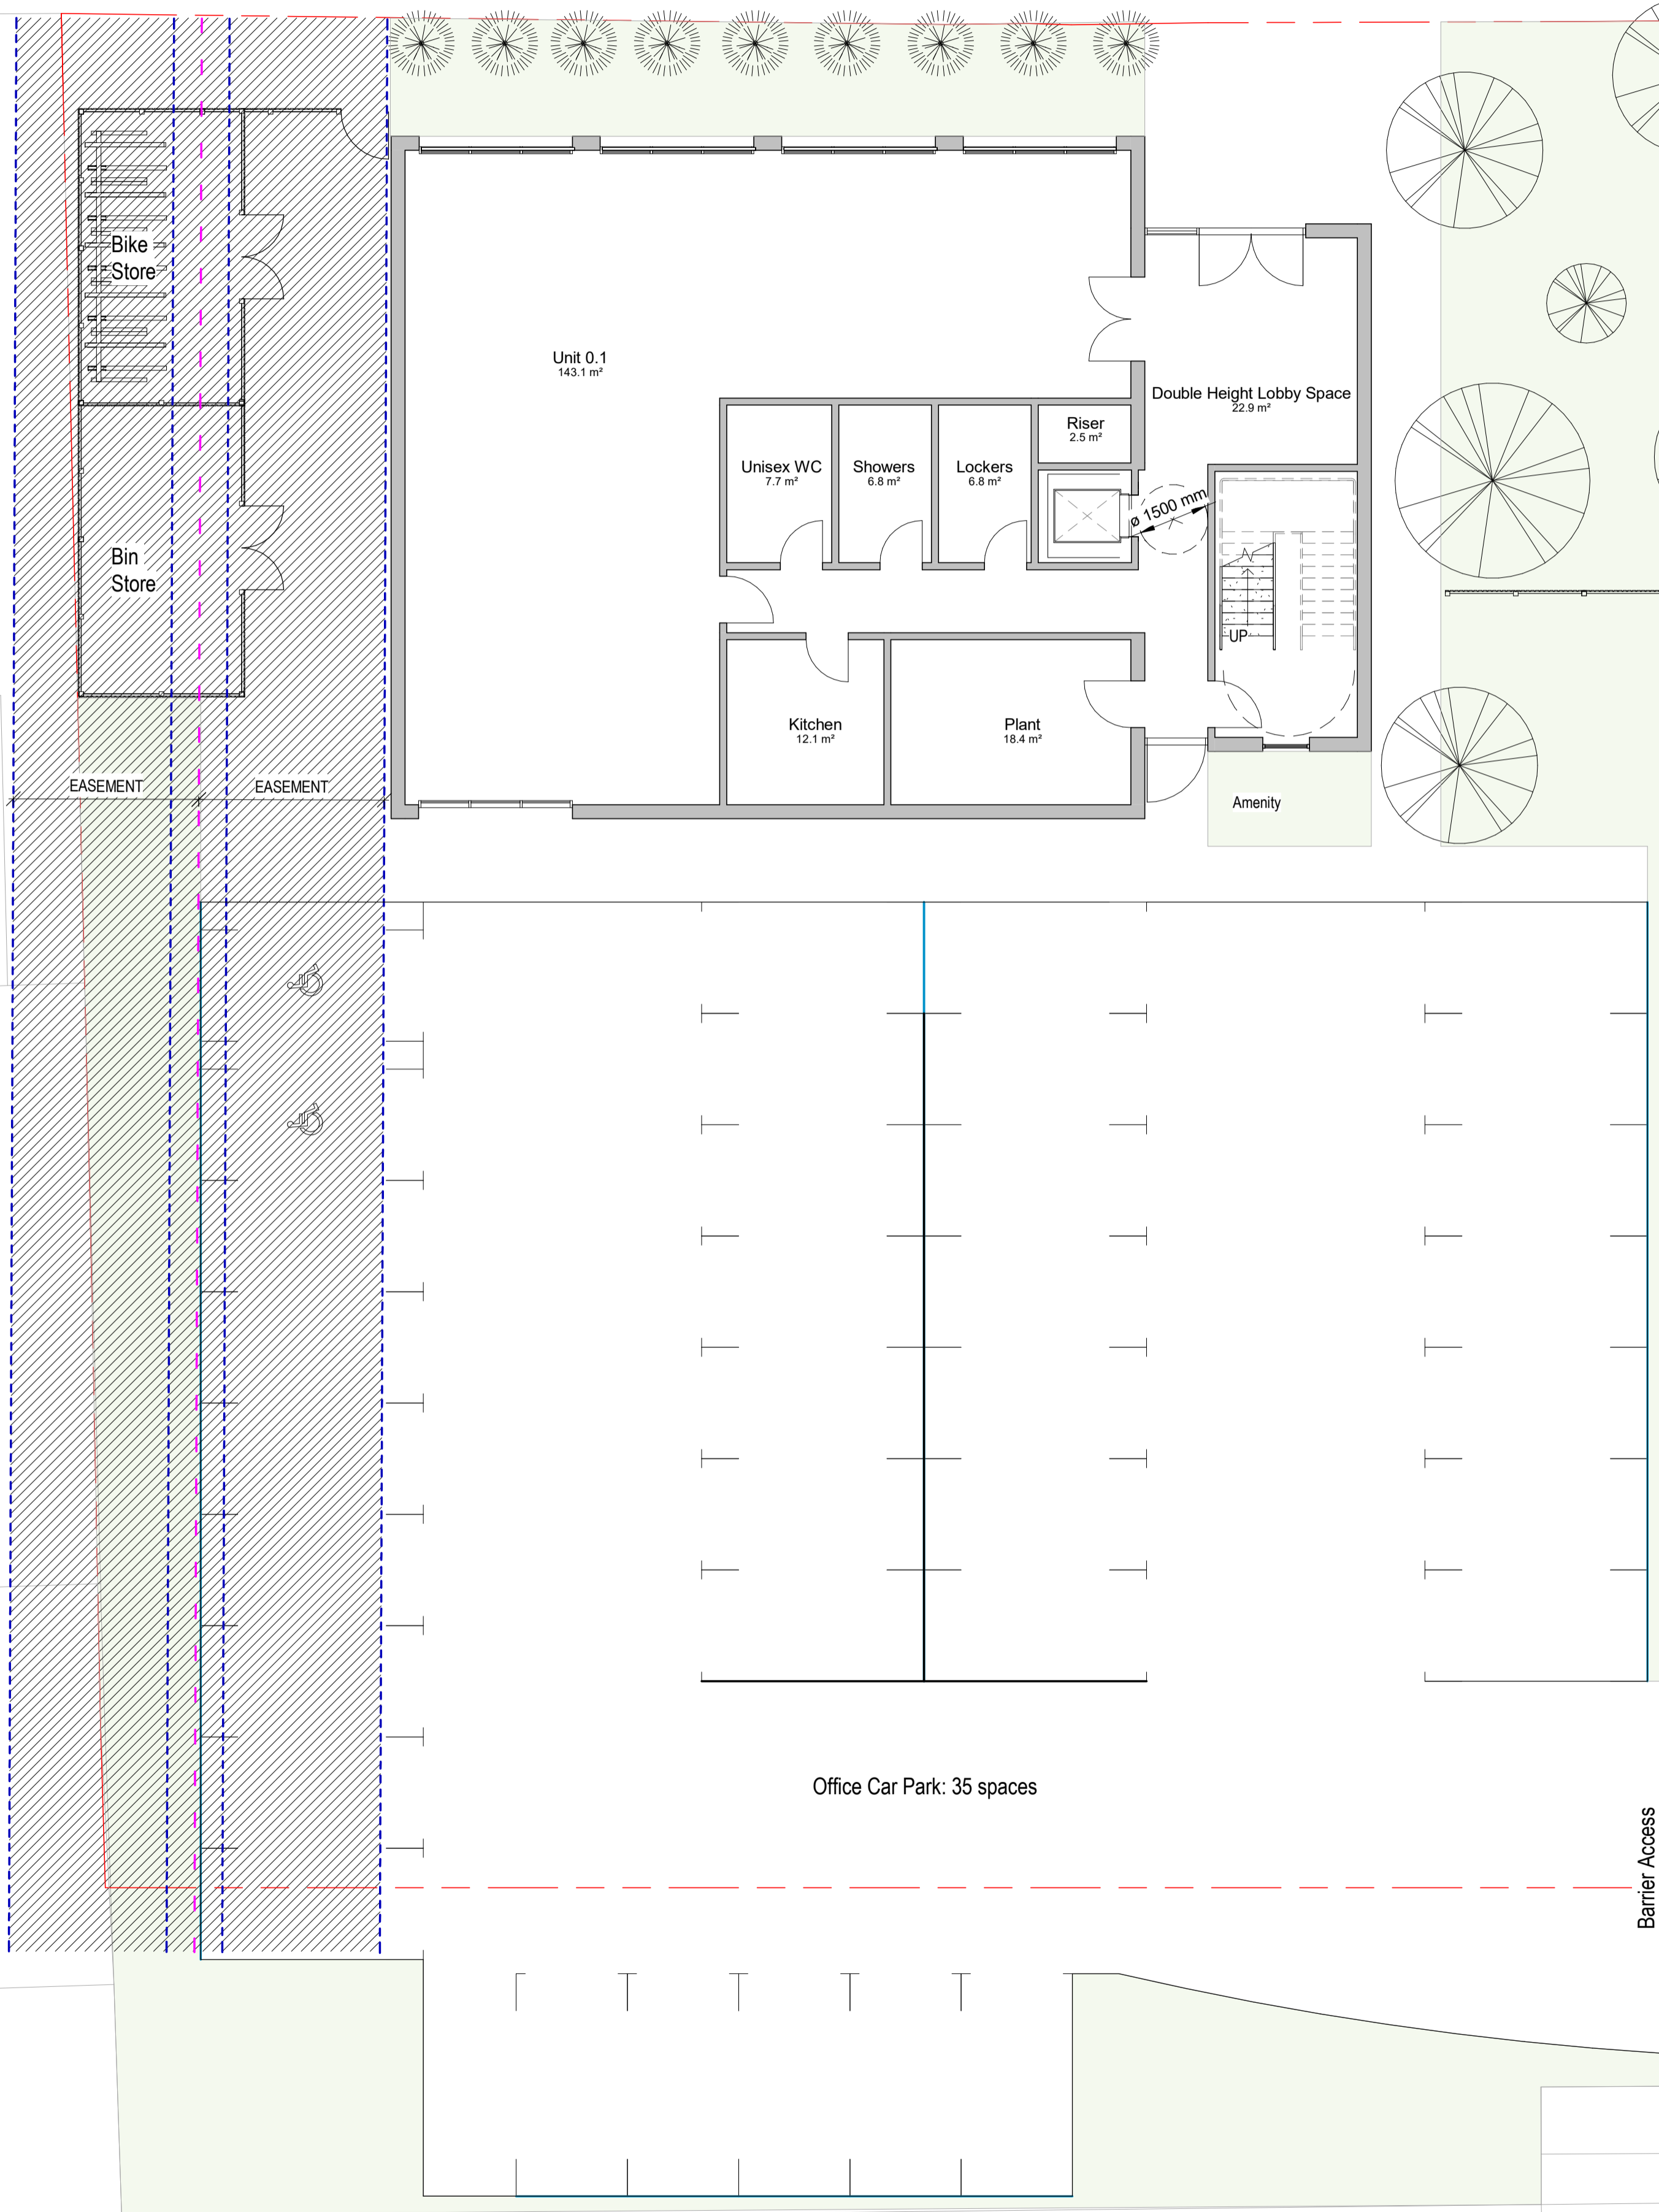

Version	Amendment	Drawn & Date	Checked & Date	Approved & Date
<b>KeithDavidsonPartnership</b>				
13 Seymour Terrace Seymour Street Liverpool L3 5PE		Telephone : +44 (0) 151 709 1777 Email : info@keithdavidsonpartnership.com Web : keithdavidsonpartnership.com		
Internal Project Number <b>1482</b>				
Client <b>West One Residence Ltd</b>				
Project Name <b>Eccles New Road</b>				
Drawing Title <b>Office Block Plans</b>				
Scale <b>1 : 100</b>	Original Size <b>A1</b>	Planning		
Date <b>04/02/19</b>	Drawn <b>Author</b>	Checked <b>Checker</b>	Approved <b>Approver</b>	Status
Drawing Number <b>2050</b>				Revision