


NOTES
 All dimensions to be checked on site. Figured dimensions to be read in preference to scaled. Keith Davidson Partnership accepts no responsibility for any unauthorised amendments to the drawing and does not permit unauthorised copying of the drawing. This drawing is copyright and remains the property of Keith Davidson Partnership unless otherwise agreed.

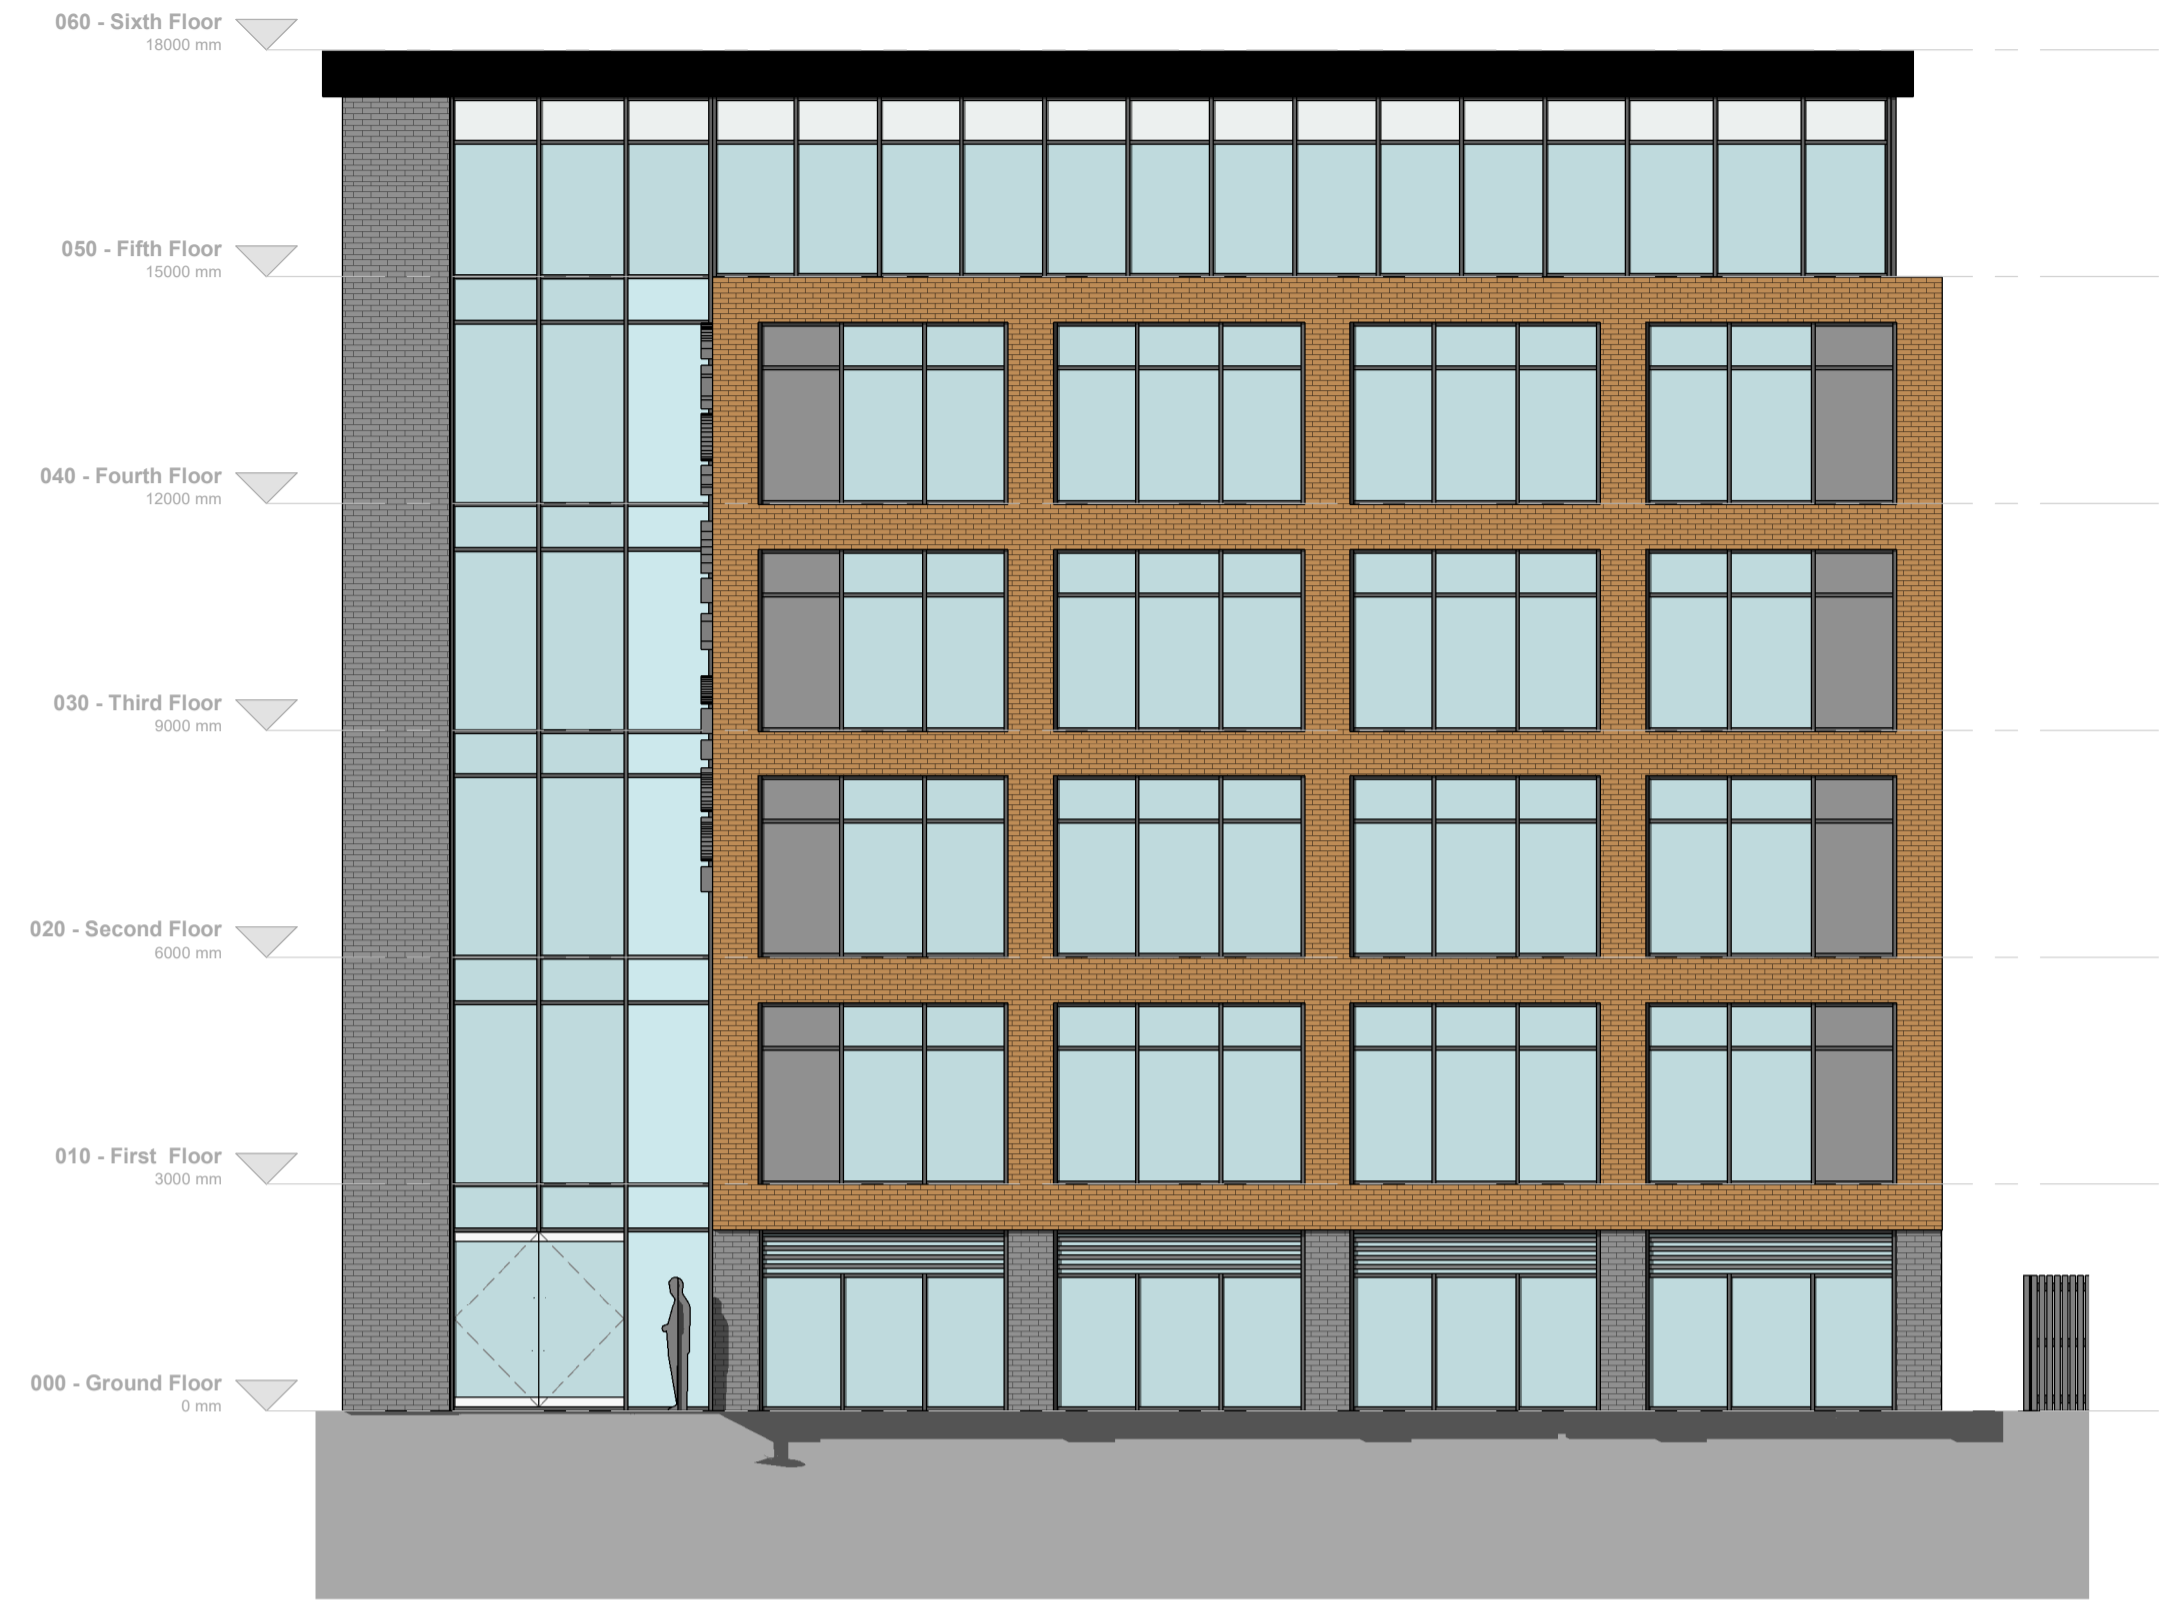


Office_FRONT (Eccles New Road)
 1 : 100




Office_REAR (South)
 1 : 100



Office_SIDE (East)
 1 : 100

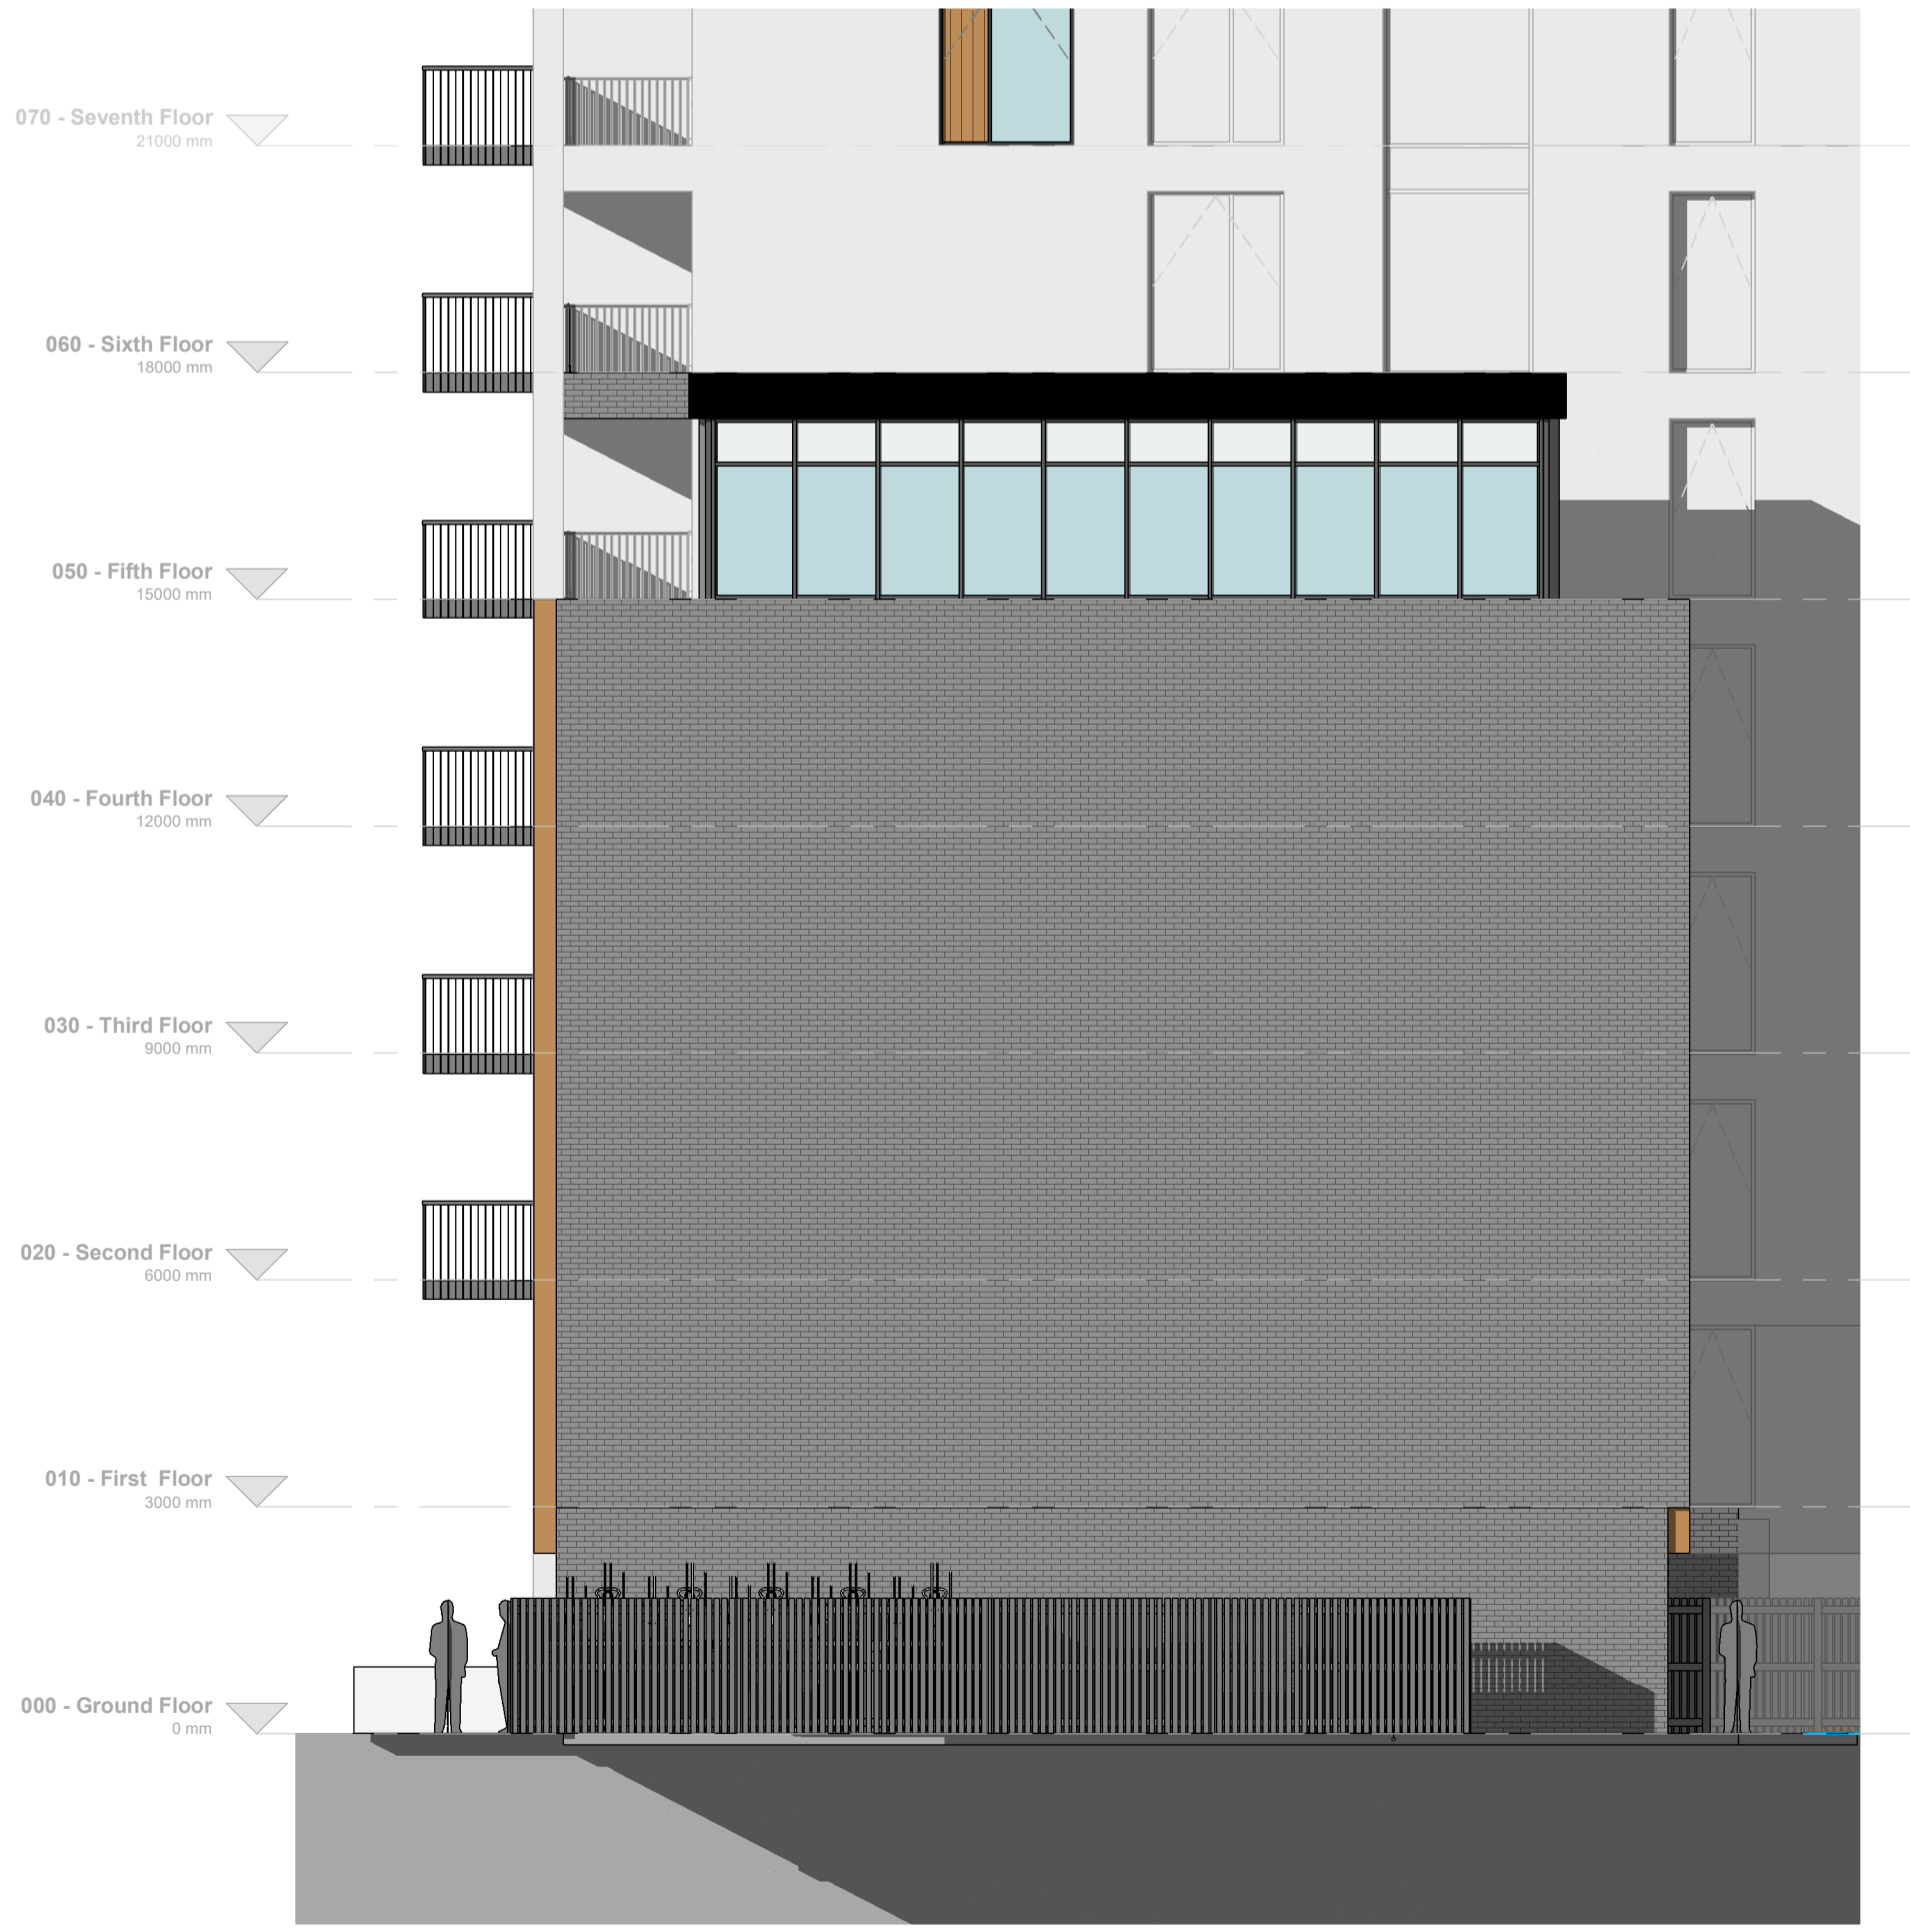

Office_SIDE (West)
 1 : 100

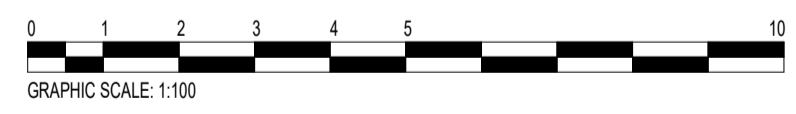

Version	Amendment	Drawn & Date	Checked & Date	Approved & Date
KeithDavidsonPartnership				
13 Seymour Terrace Seymour Street Liverpool L3 5PE		Telephone - +44 (0) 151 709 1777 Email - info@keithdavidsonpartnership.com Web - keithdavidsonpartnership.com		
Internal Project Number 1482				
Client West One Residence Ltd				
Project Name Eccles New Road				
Drawing Title Office Block Elevations				
Scale	Original Size	Planning		
1 : 100	A1	Drawn	Checked	Approved
Date	Drawn	Author	Checker	Approver
04/03/19				
Drawing Number				Status
2051				Revision